

Kensington House (7 Covent Garden)

5 Bedroom Detached Home



KENSINGTON HOUSE


5 Bedroom Detached Home

COVENT GARDEN

Redmarley D'Abitot, Gloucestershire, GL19 3JR

ROOM	IMPERIAL / "	METRIC / mm
Kitchen / Living / Diner	29' 9" x 13' 4"	9060 x 4060mm
Sitting Room	18' 3" x 13' 4"	5560 x 4060mm
Study	12' 2" x 13' 4"	3710 x 4060mm
Utility	13' 4" x 8' 8"	4055 x 2635mm
Garden Room	11' 2" x 13' 10"	3413 x 4210mm
Shower Room	3' 11" x 8' 8"	1193 x 2635mm

TOTAL FLOOR AREA
2517ft² / 233.8m²

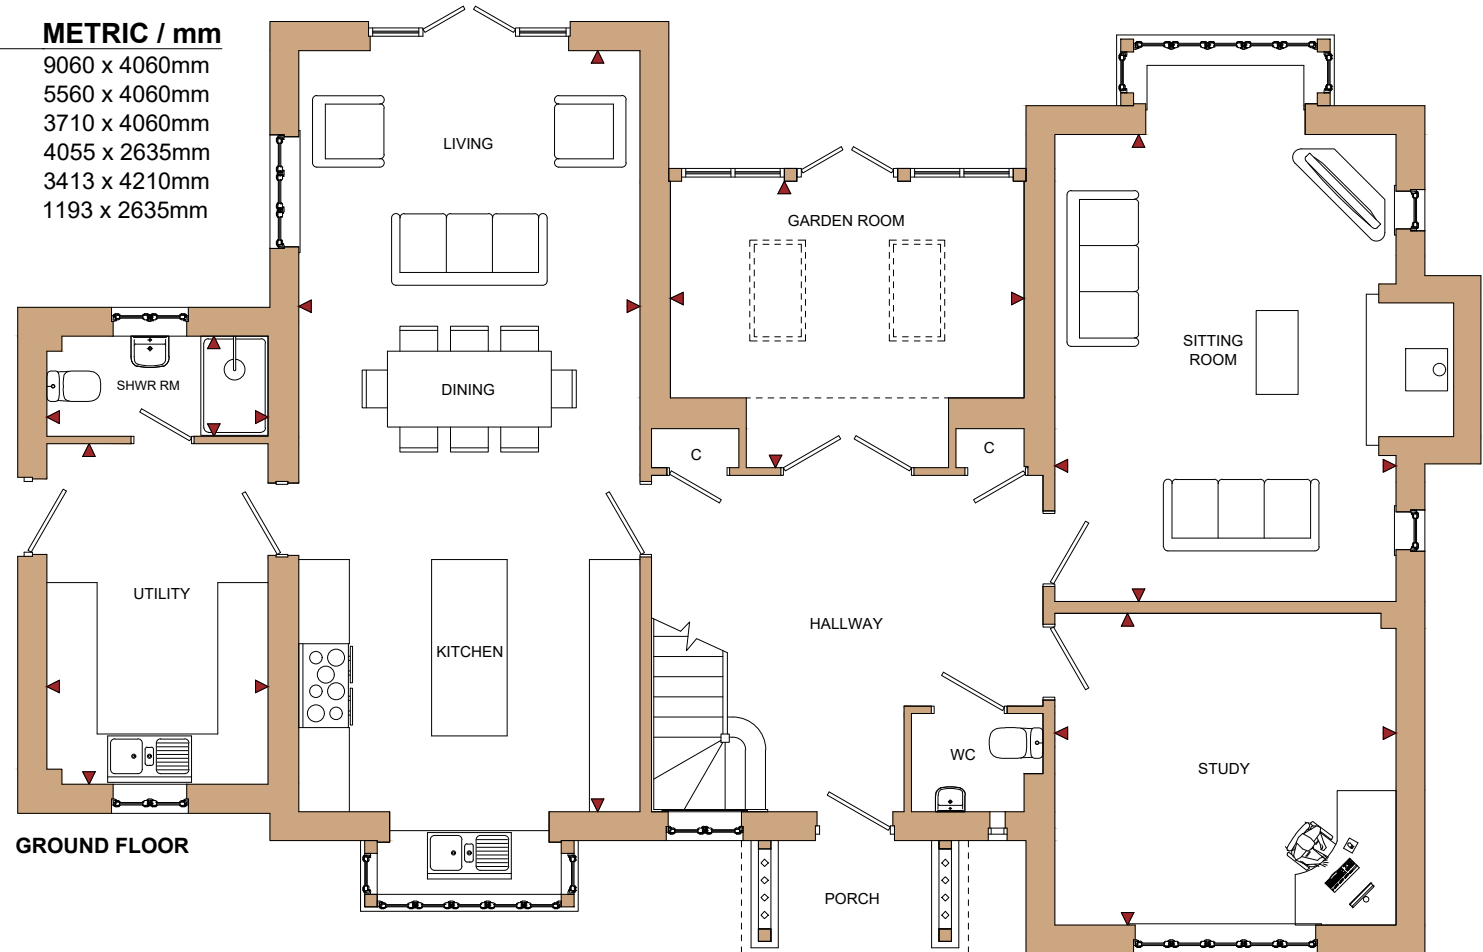

www.bellhomes.com

bellhomes

the name that stands for quality homes

We strive to make each home and development as varied and interesting as possible. Therefore the above is for illustration purposes only and individual properties may vary. Please ask for details of specific properties. Every care has been taken with the preparation of this information, which has been produced for your guidance only and does not form part of a contract. The Plans are NOT TO SCALE. Please do not use this information for purchase of furnishings and furniture.

KENSINGTON HOUSE

5 Bedroom Detached Home

COVENT GARDEN

Redmarley D'Abitot, Gloucestershire, GL19 3JR

ROOM	IMPERIAL / "	METRIC / mm
Bedroom 1	12' 6" x 13' 4"	3818 x 4060mm
Bedroom 2	9' 12" x 13' 4"	3044 x 4060mm
Bedroom 3	9' 8" x 13' 4"	2947 x 4060mm
Bedroom 4	9' 3" x 13' 4"	2812 x 4060mm
Bedroom 5	8' 7" x 10' 7"	2612 x 3222mm
Bathroom	6' 6" x 9' 10"	1975 x 2997mm
En-Suite	11' 1" x 8' 8"	3375 x 2635mm
En-Suite 2	3' 11" x 9' 10"	1180 x 2997mm

TOTAL FLOOR AREA
2517ft² / 233.8m²



www.bellhomes.com


bellhomes
the name that stands for quality homes

We strive to make each home and development as varied and interesting as possible. Therefore the above is for illustration purposes only and individual properties may vary. Please ask for details of specific properties. Every care has been taken with the preparation of this information, which has been produced for your guidance only and does not form part of a contract. The Plans are NOT TO SCALE. Please do not use this information for purchase of furnishings and furniture.